

System:- NS1

aluminium support system for
Soffit cladding

NVELOPE NS1 SYSTEM




LEGEND:

- A - Cladding


- 1 - SFS steel or Concrete ceiling
- 2 - Nvelope - hanger bracket
- 3 - JT3 6.3 x 25 Stainless steel fixing
- 4 - T or L profile
- 5 - NVELOPE Thermal isolator


CONTENTS:


- NS1-00 NVELOPE Soffit System detail sheet
- NS1-01 system overview
- NS1-02 hanger detail
- NS1-03 drop rail detail
- NS1-04 Longitudinal section of system
- NS1-05 Build to Dimensions

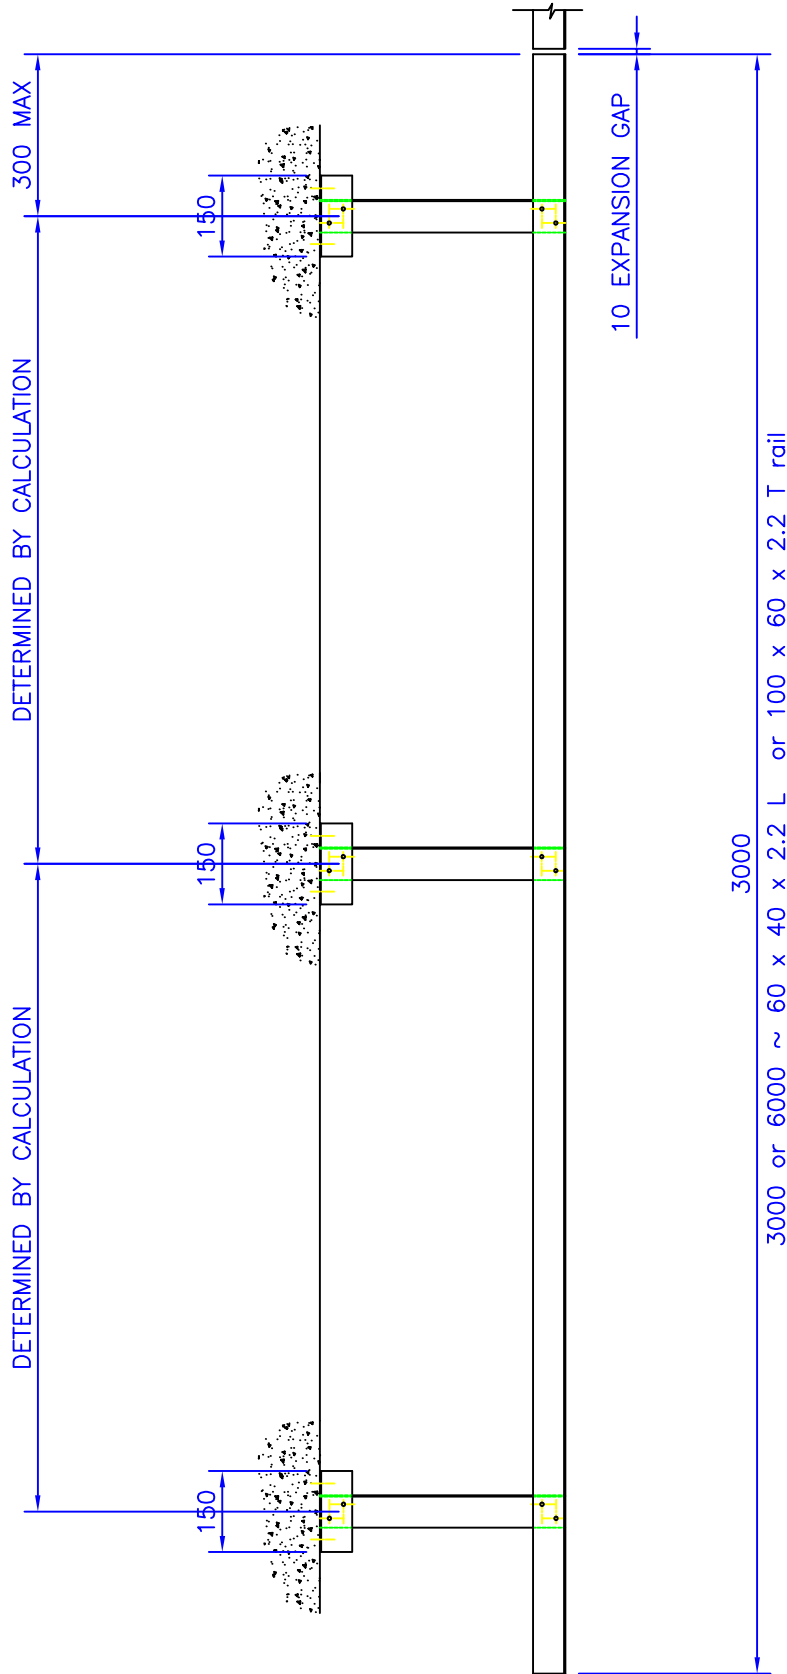

NVELOPE

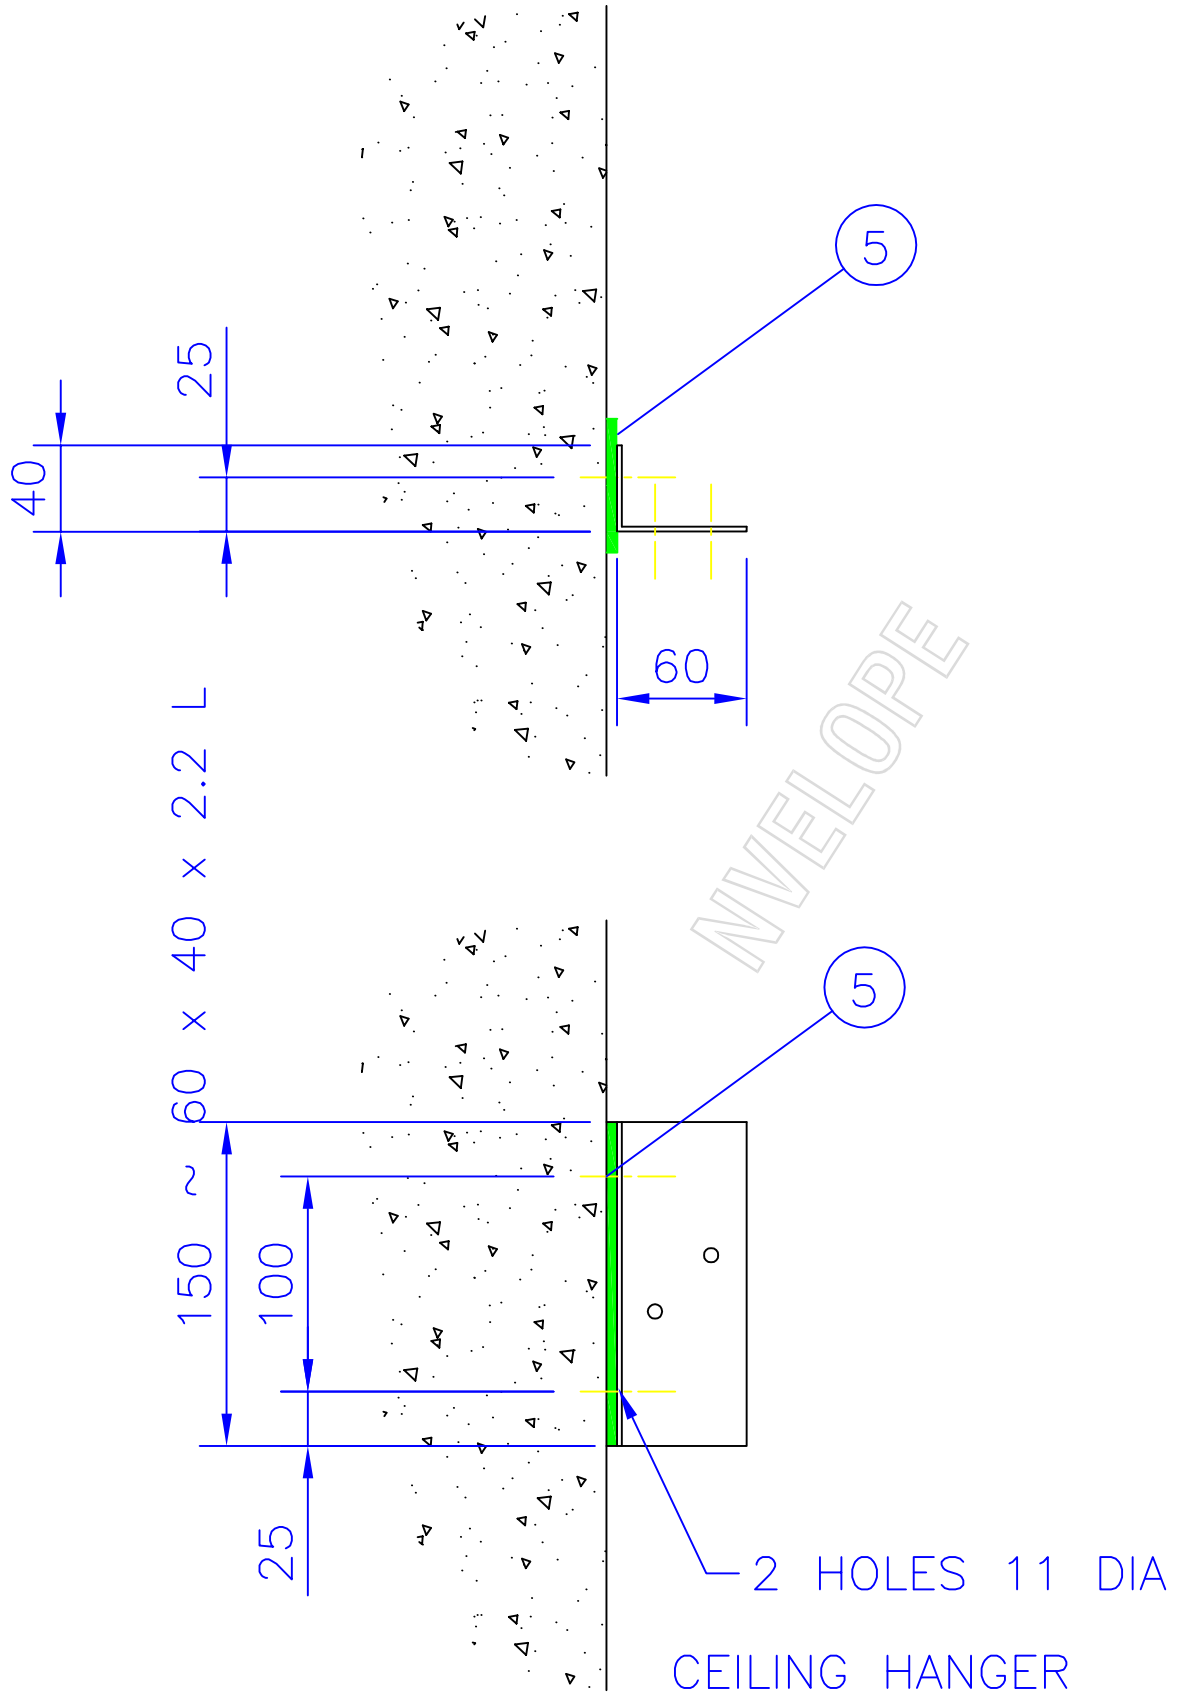


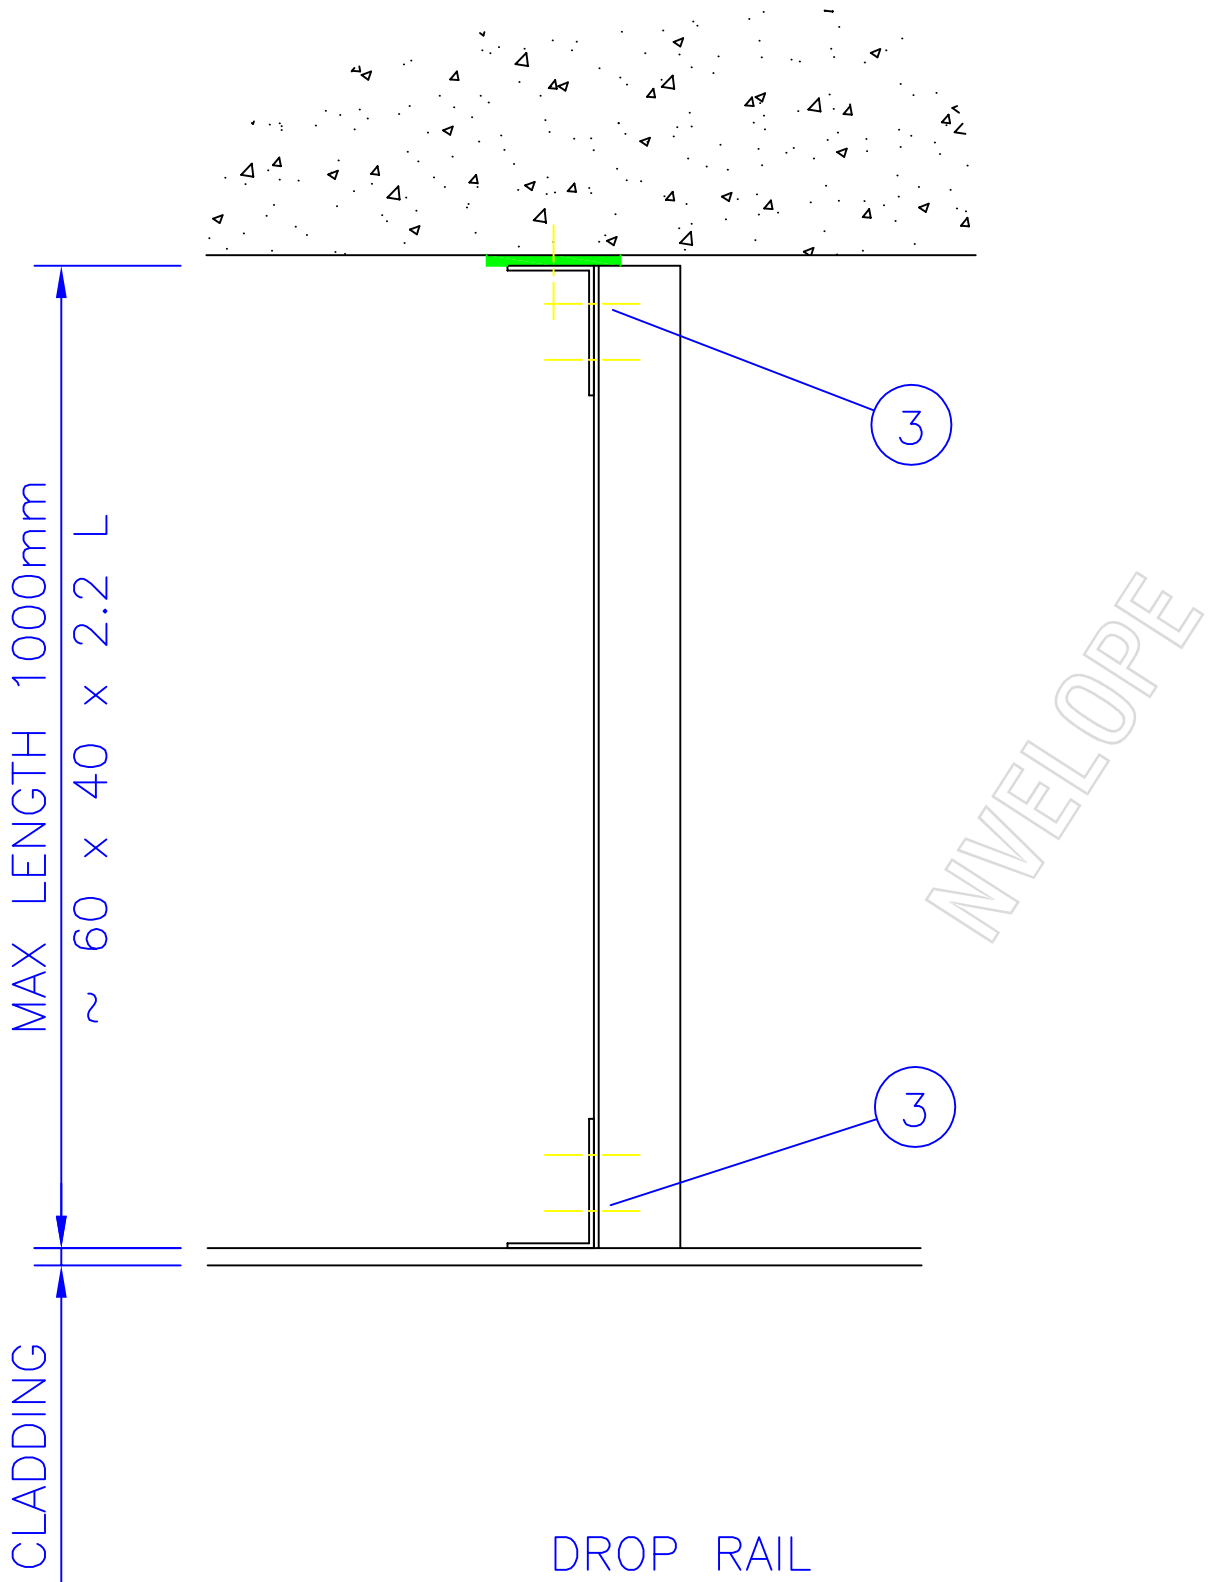

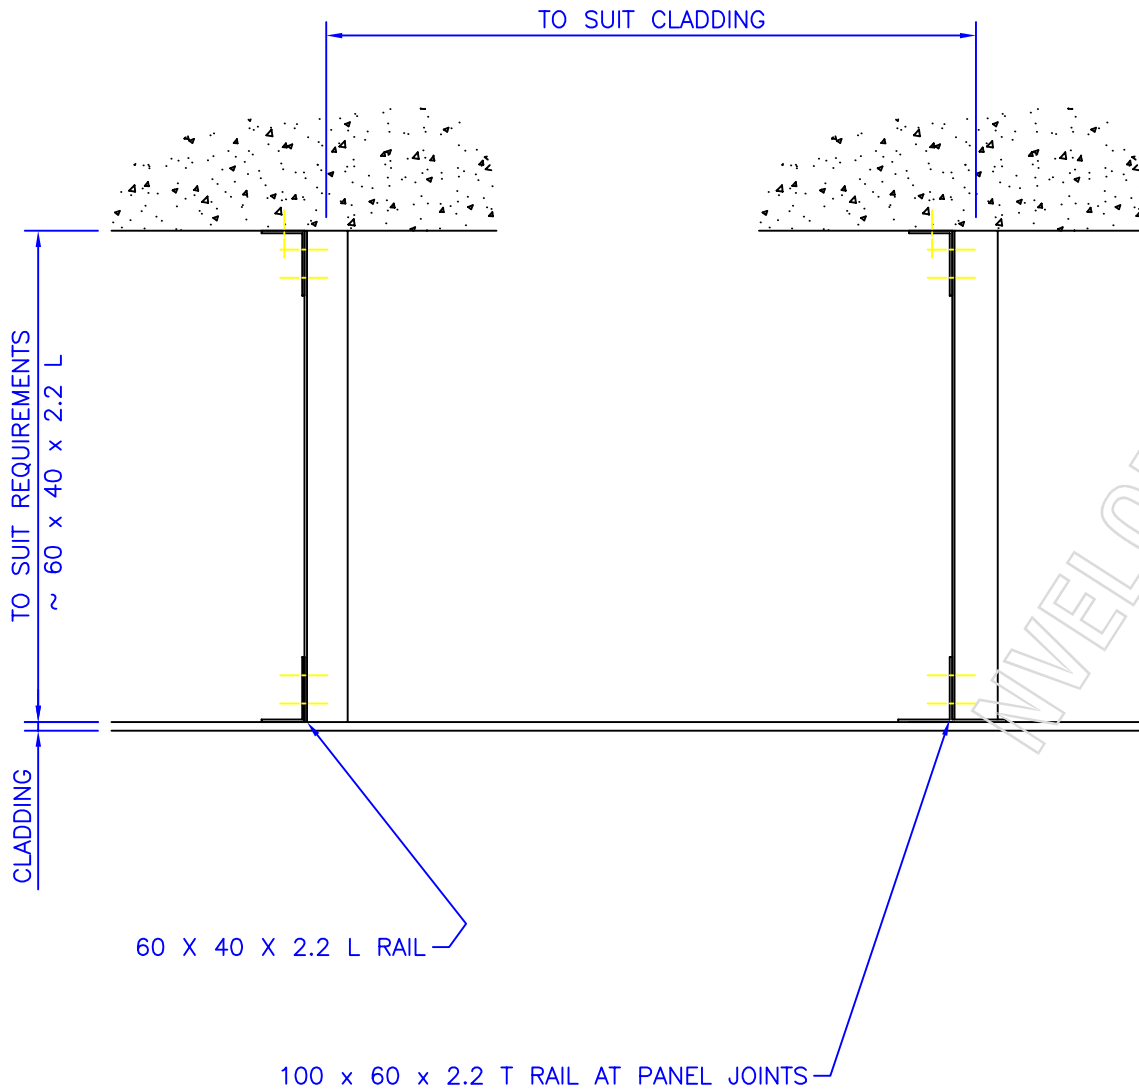

LONGITUDINAL SECTION

System:- NS1

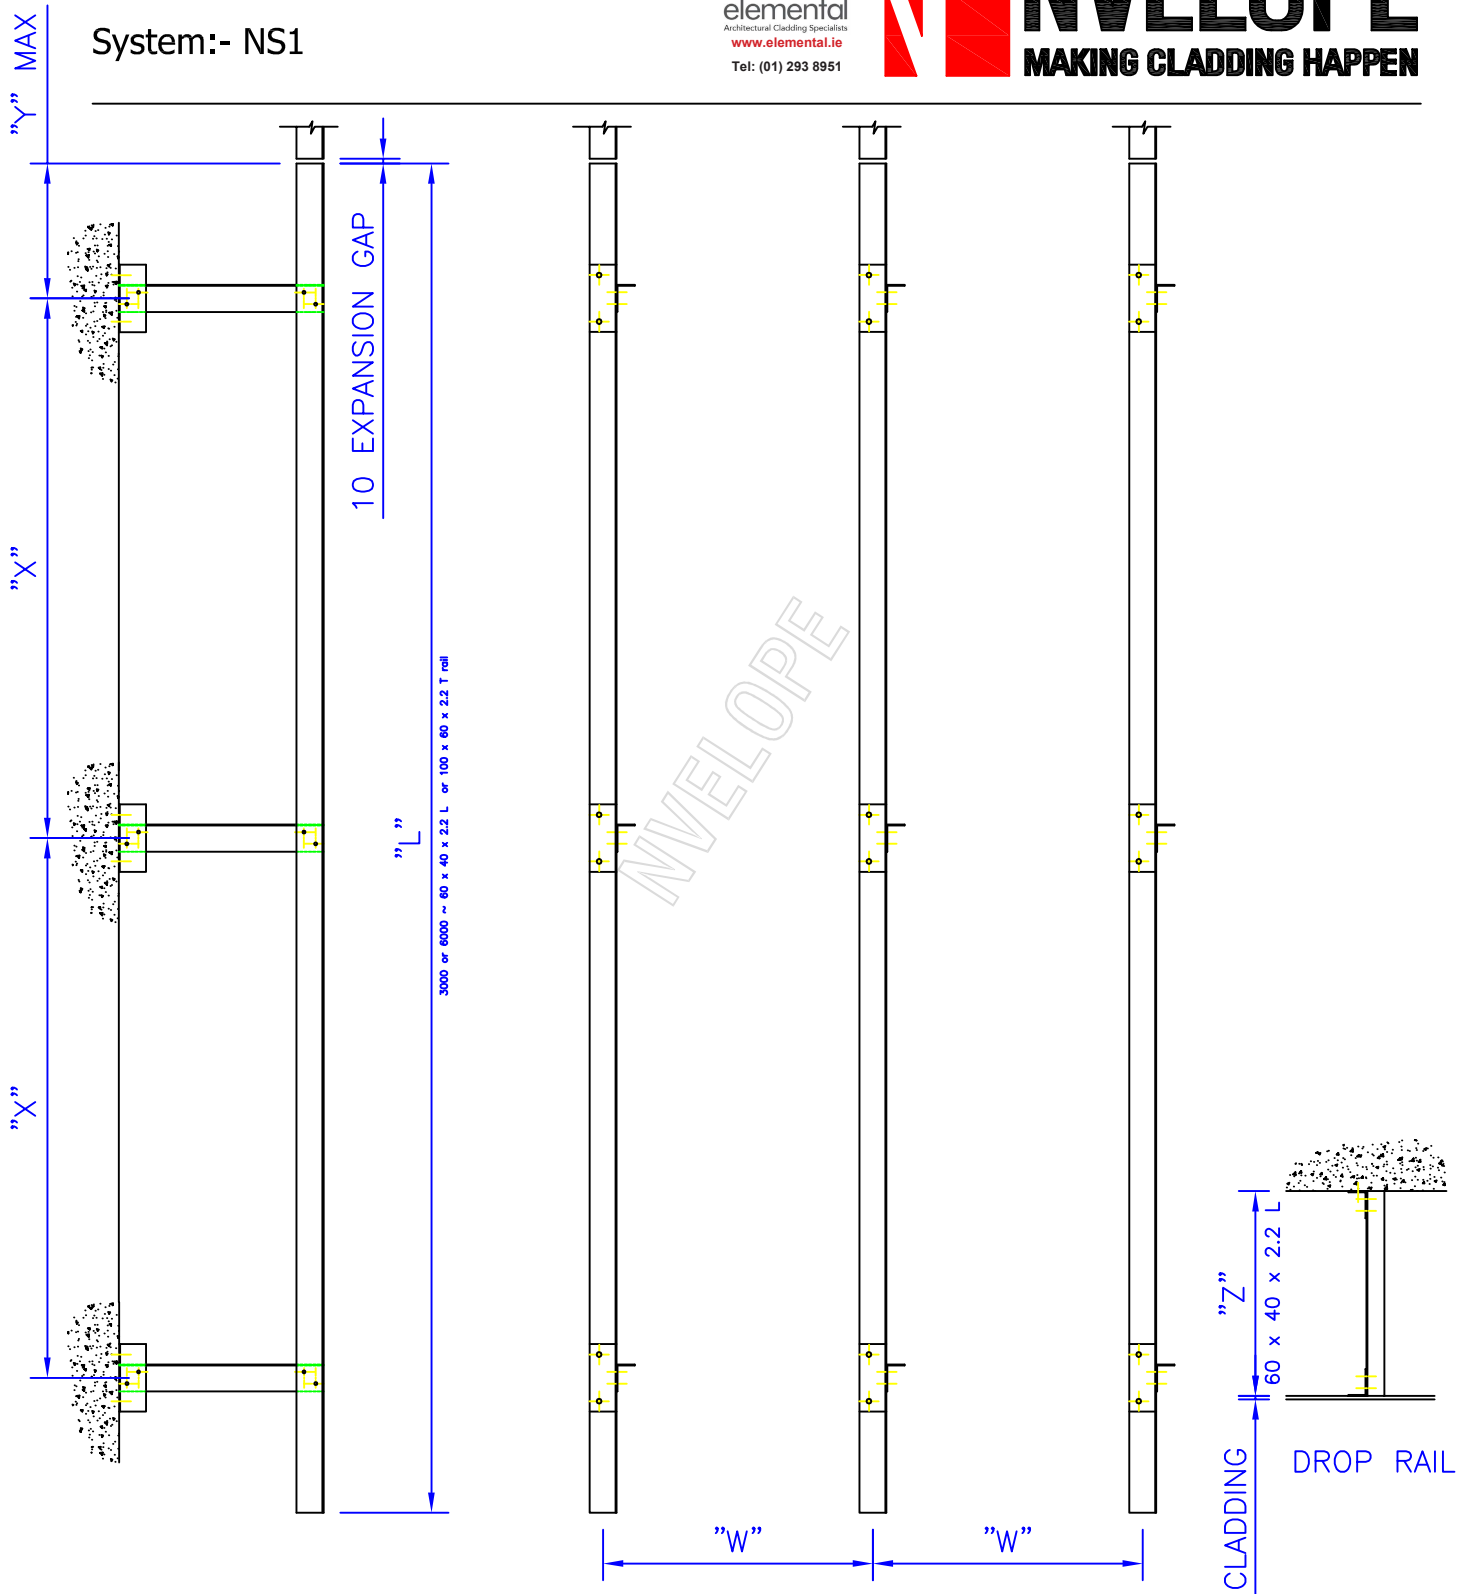

CALC No	
DIM "L"	
DIM "W"	
DIM "X"	
DIM "Y"	
DIM "Z"	